



“Wynd Song”

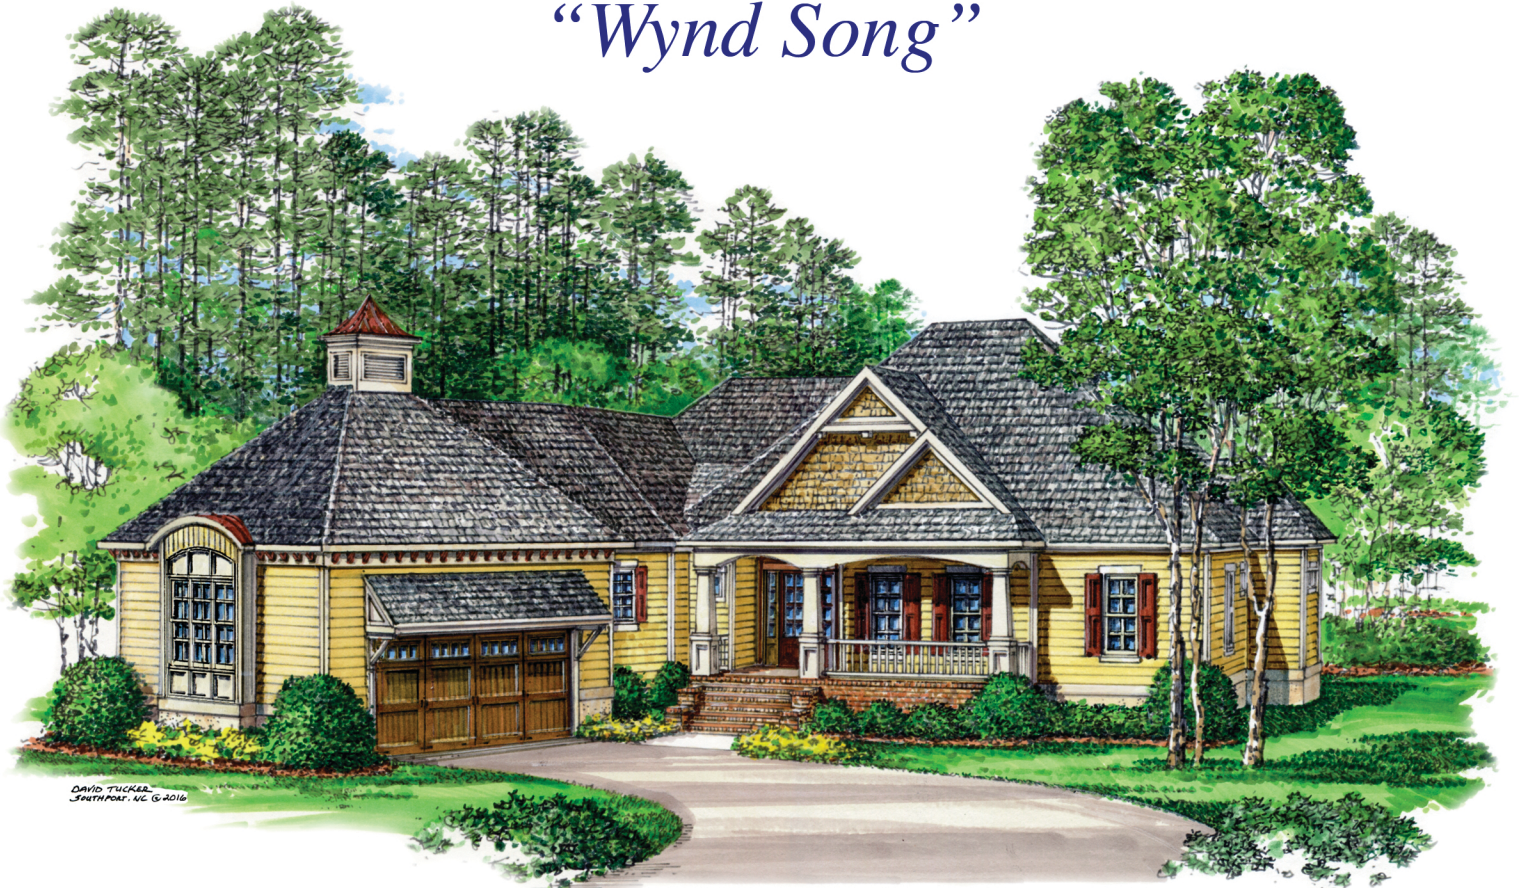

DAVID TUCKER
SMITHPORT, NC © 2016

Front Elevation (artist rendering)

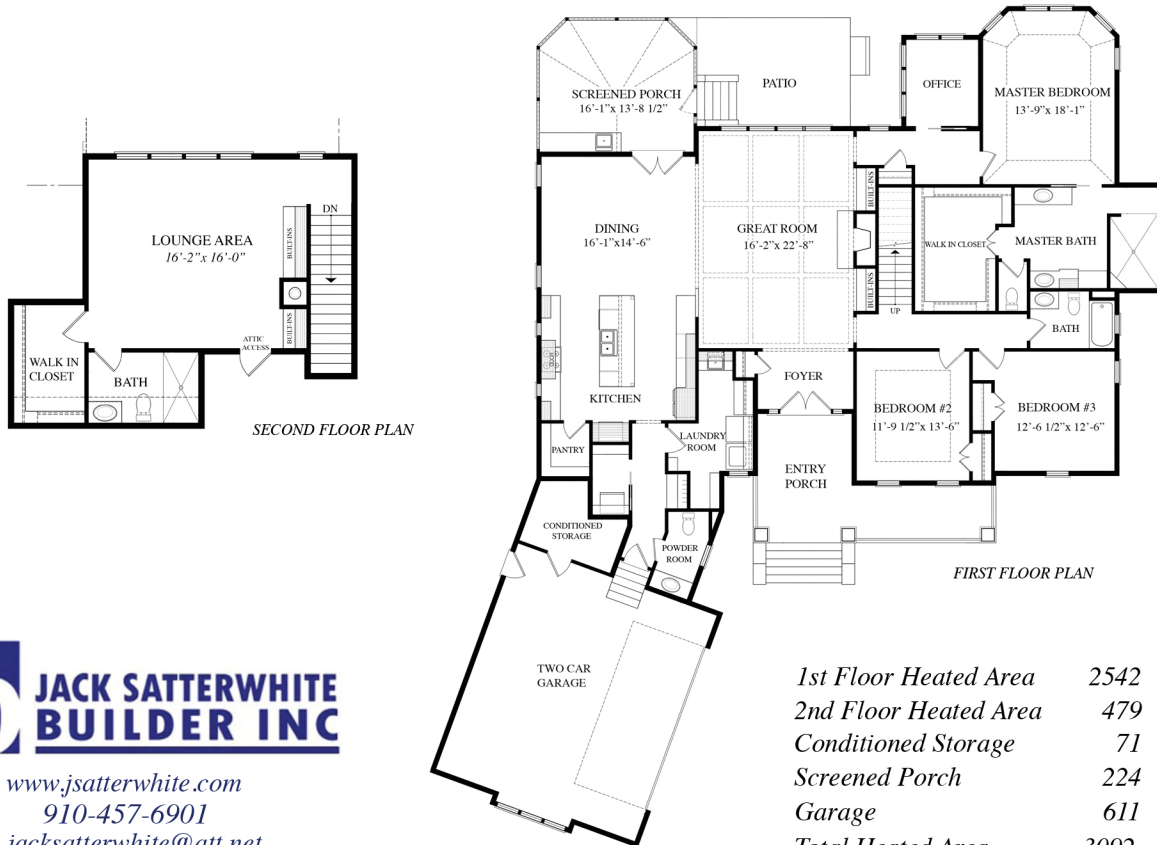

**JACK SATTERWHITE
BUILDER INC**
www.jsatterwhite.com
910-457-6901
jacksatterwhite@att.net

1st Floor Heated Area	2542 sq ft
2nd Floor Heated Area	479 sq ft
Conditioned Storage	71 sq ft
Screened Porch	224 sq ft
Garage	611 sq ft
Total Heated Area	3092 sq ft

Overall Dimension 76'x 88'

“Building Homes for the Future”